
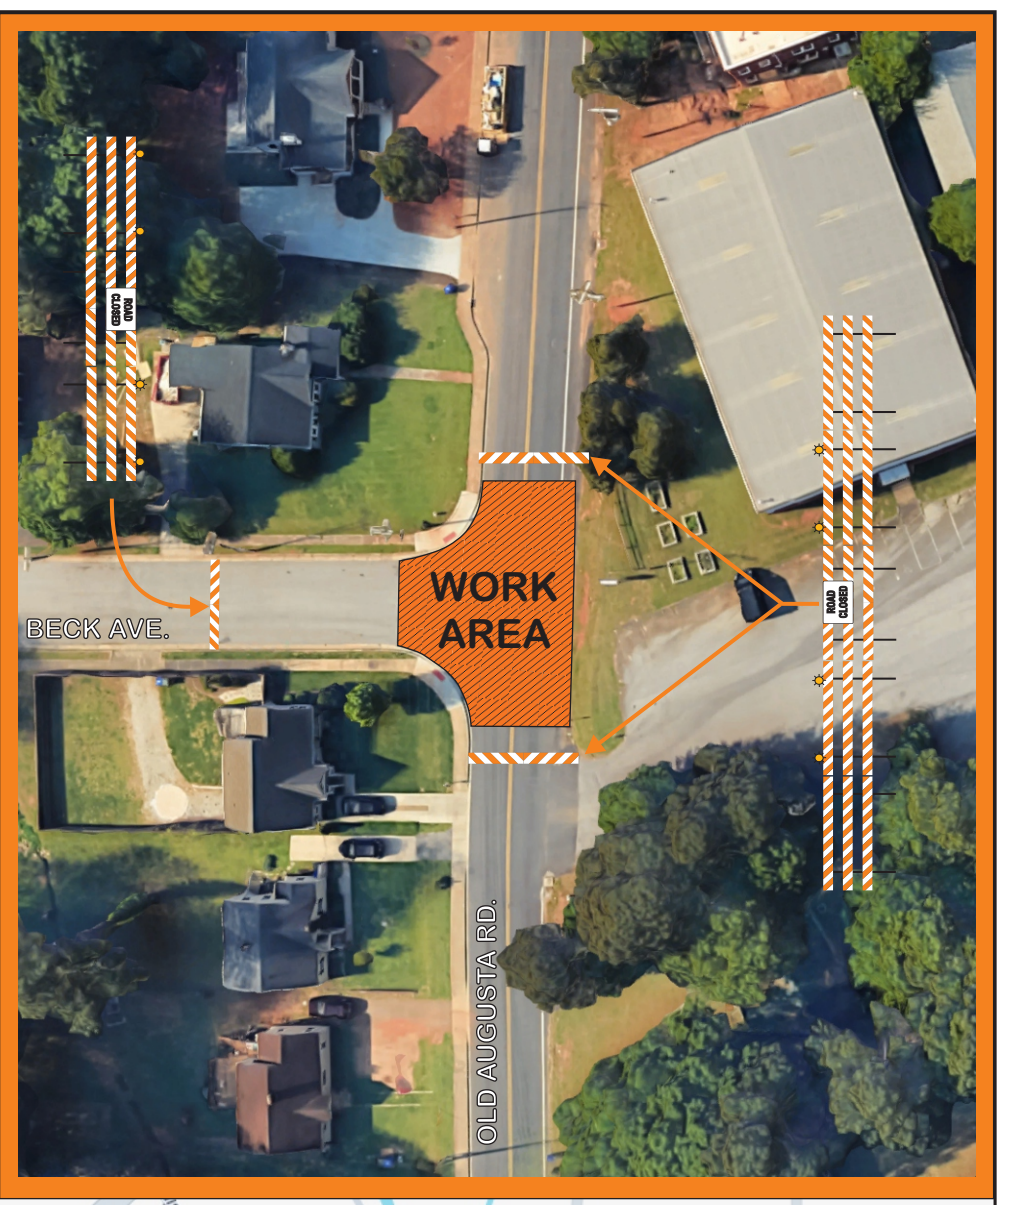


**REVISED**

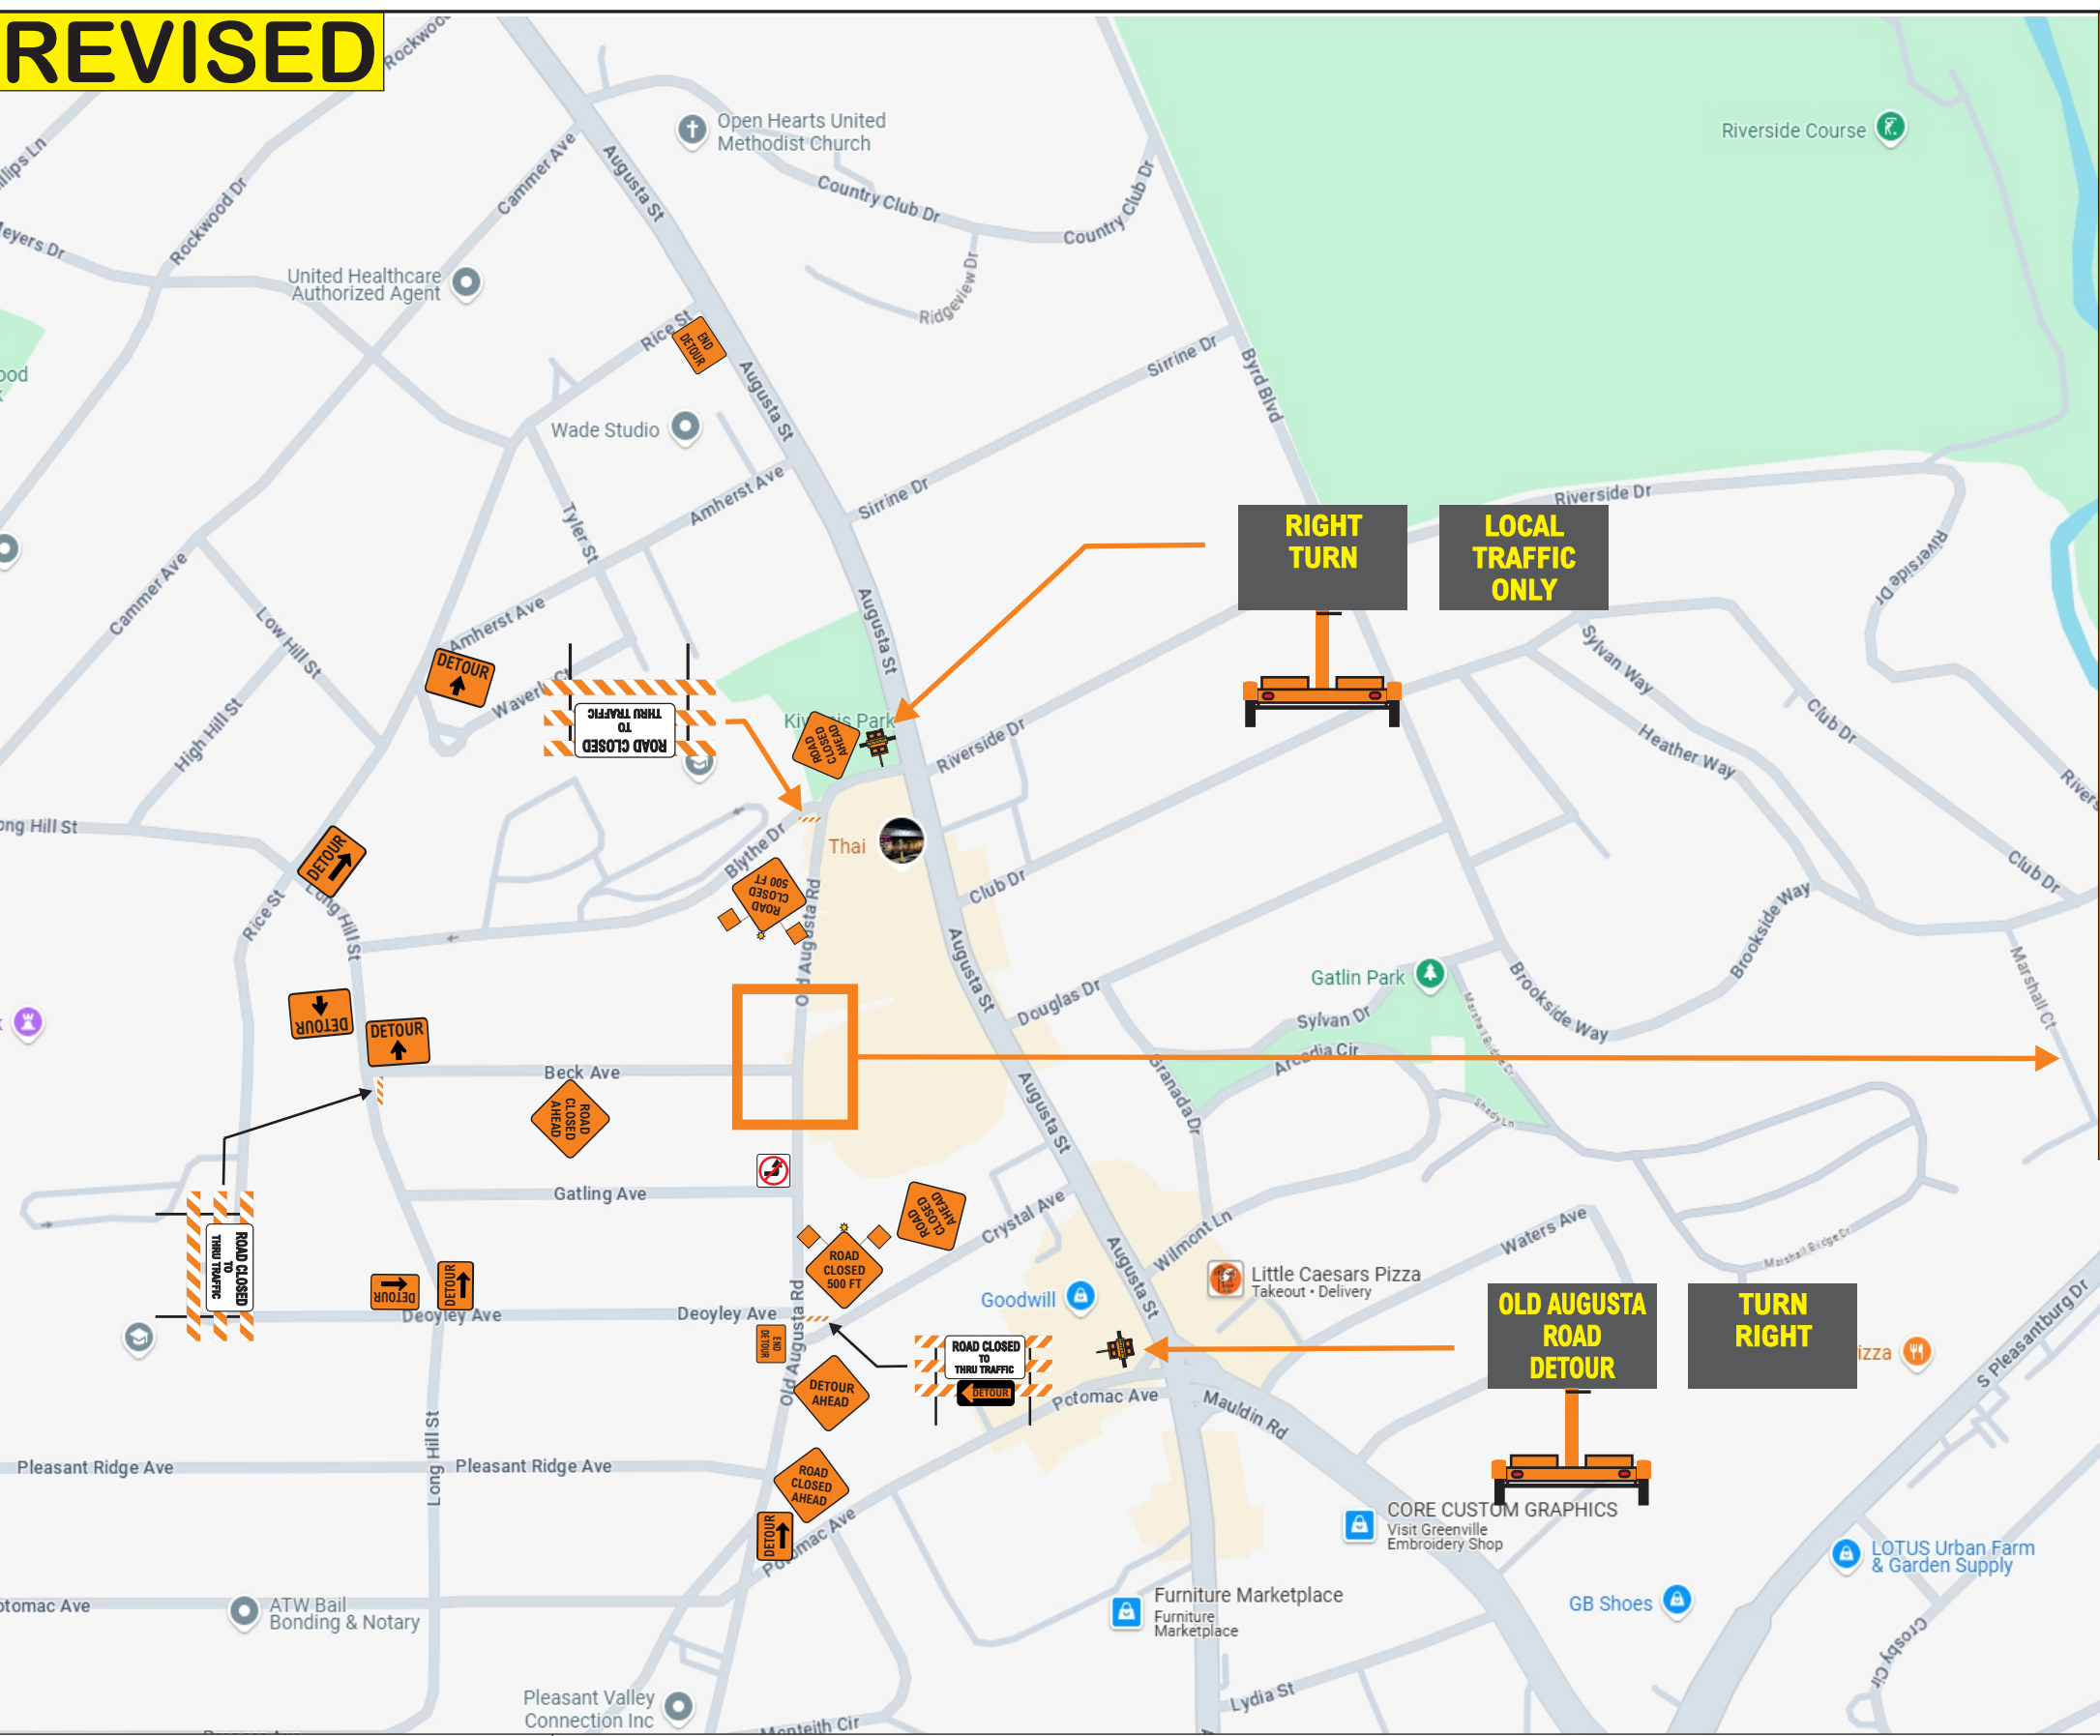

- NOTES: 1. OLD AUGUSTA RD. TO BE CLOSED AS SHOWN FOR APPROX. 2 WEEKS FOR SPEED TABLE CONSTRUCTION.  
 2. REF. M.U.T.C.D. FIG. 6H-20 FOR SIGN & DEVICE SPACINGS.  
 3. SIDEWALKS TO REMAIN OPEN TO PEDESTRIAN TRAFFIC.  
 4. MUST MAINTAIN ACCESS TO ALL LOCAL RESIDENCES AT ALL TIMES.  
 5. ALL TEMPORARY TRAFFIC CONTROL MATERIALS SHALL MEET OR EXCEED SCDOT SPECIFICATIONS.

PROJECT <b>Old Augusta Road Safety Improvements</b>		
CLIENT <b>Shamrock Construction Corporation</b>		
SCALE <b>Not To Scale</b>	Sheet Number <b>1</b>	Date <b>9-3-2024</b>
SHEET TITLE <b>Old Augusta Rd. &amp; Beck Ave. Closure &amp; Detour</b>		